
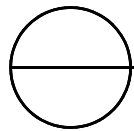


ECO-LITE DETAIL

SATURATED LOAD = 17 LBS/SQ. FT.
TOTAL HEIGHT = 7"
TOTAL STORM WATER RETENTION = 0.90 GAL/SQ. FT.

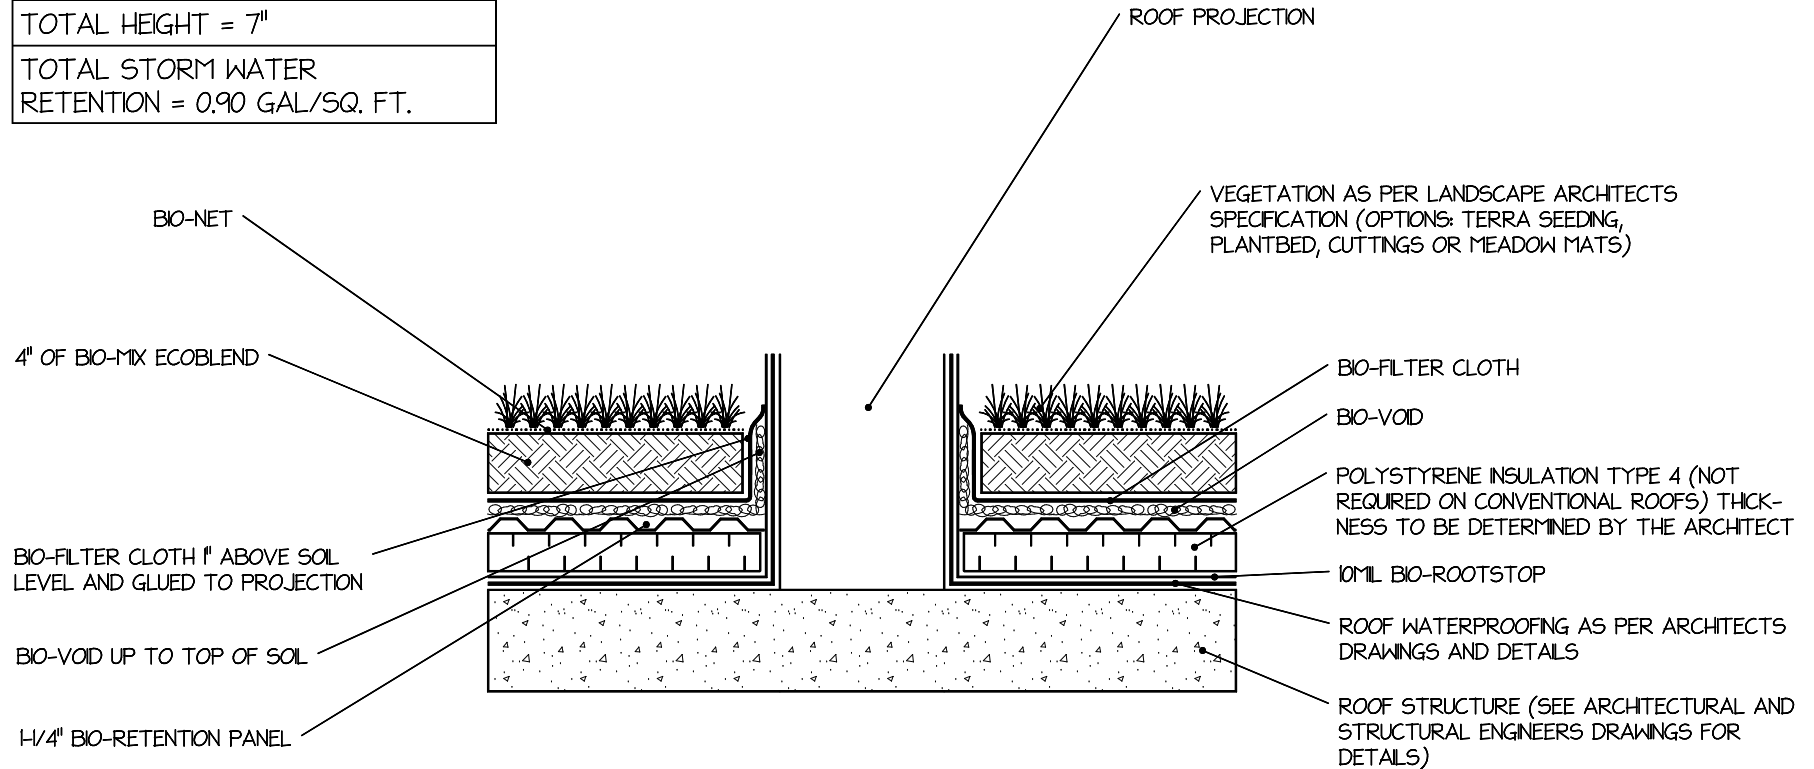

VEGETATED ROOF ASSEMBLY PROJECTION DETAIL

SECTION N.T.S.

ALL DRAWINGS ARE THE PROPERTY OF
BIOROOF SYSTEMS COPYRIGHT 2009



Bioroof Systems

100 Britannia Rd. East
Hornby, Ontario
Canada, L0P 1E0
T: 1.866.377.5177
F: 1.866.377.7877
info@bioroof.com
www.bioroof.com