
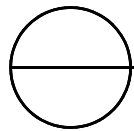


ECO-LITE DETAIL

| |
|--|
| SATURATED LOAD = 17 LBS/SQ. FT. |
| TOTAL HEIGHT = 7" |
| TOTAL STORM WATER RETENTION = 0.90 GAL/SQ. FT. |

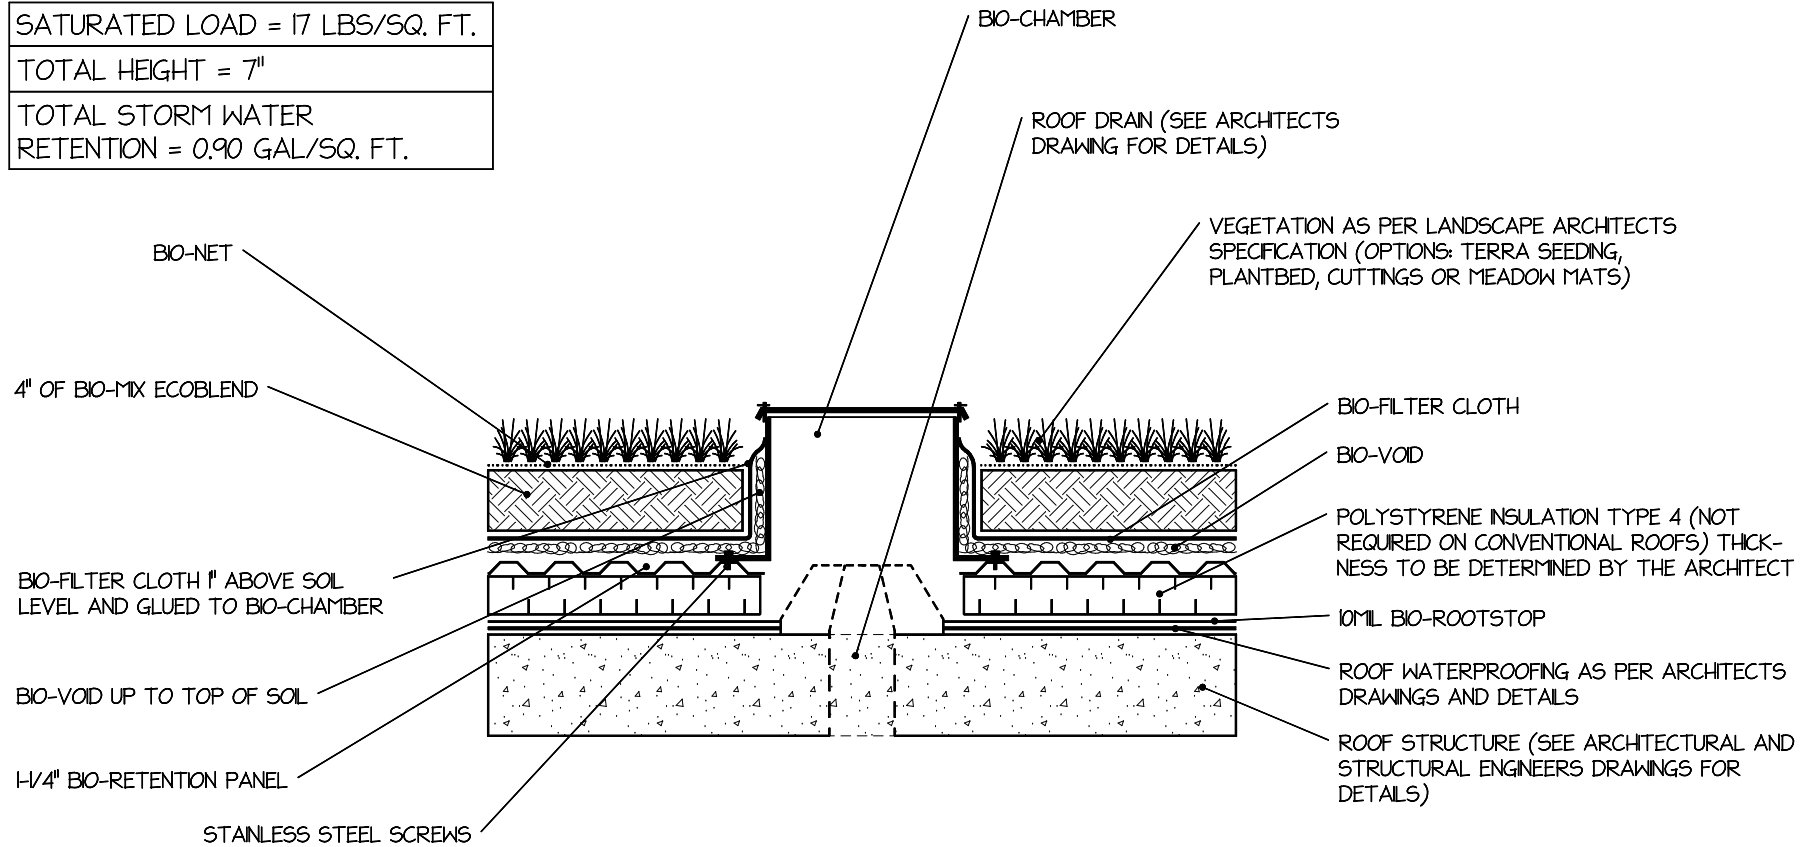

INSPECTION CHAMBER FOR ROOF DRAINS IN VEGETATED ROOF ASSEMBLY

SECTION N.T.S.

ALL DRAWINGS ARE THE PROPERTY OF
BIOROOF SYSTEMS COPYRIGHT 2009



Bioroof Systems
 100 Britannia Rd. East
 Hornby, Ontario
 Canada, L0P 1E0
 T: 1.866.377.5177
 F: 1.866.377.7877
info@bioroof.com
www.bioroof.com