
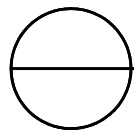


# ECO-MODULE DETAIL

SATURATED LOAD = 25 LBS/SQ. FT.
TOTAL HEIGHT = 9"
TOTAL STORM WATER RETENTION = 1.5 GAL/SQ. FT.

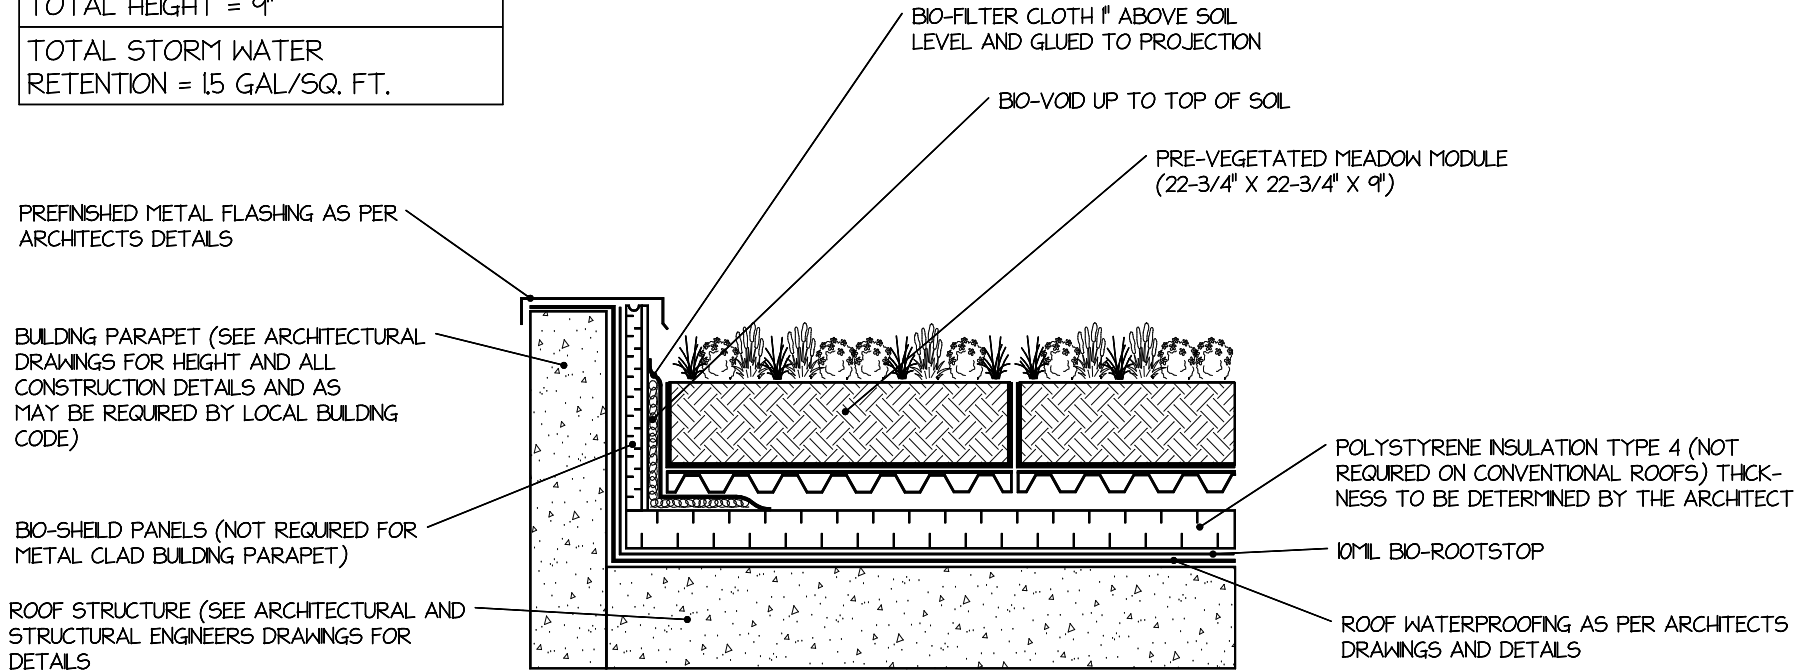

## VEGETATED ROOF ASSEMBLY PARAPET DETAIL

WITHOUT VEGETATIVE FREE ZONE

SECTION N.T.S.

ALL DRAWINGS ARE THE PROPERTY OF  
BIOROOF SYSTEMS COPYRIGHT 2009



**Bioroof Systems**  
 100 Britannia Rd. East  
 Hornby, Ontario  
 Canada, L0P 1E0  
 T: 1.866.377.5177  
 F: 1.866.377.7877  
[info@bioroof.com](mailto:info@bioroof.com)  
[www.bioroof.com](http://www.bioroof.com)