
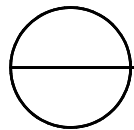


EURO-LITE DETAIL

SATURATED LOAD = 35 LBS/SQ. FT.
TOTAL HEIGHT = 5"
TOTAL STORM WATER RETENTION = 0.20 GAL/SQ. FT.

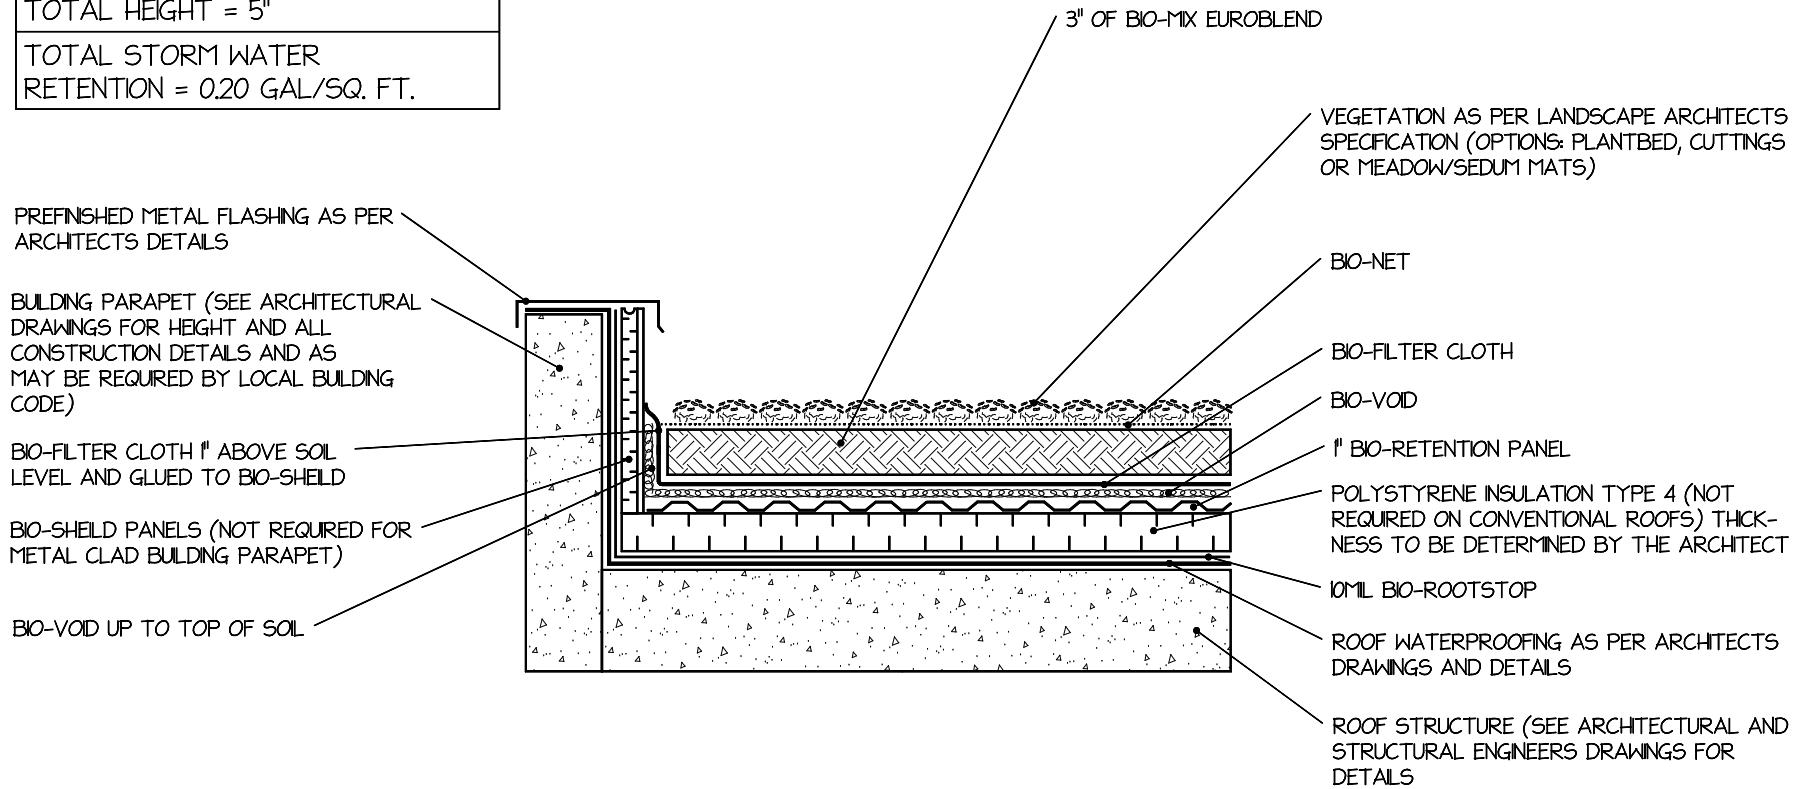

VEGETATED ROOF ASSEMBLY PARAPET DETAIL

WITHOUT VEGETATIVE FREE ZONE

SECTION N.T.S.

ALL DRAWINGS ARE THE PROPERTY OF
BIOROOFF SYSTEMS COPYRIGHT 2009



Bioroof Systems

100 Britannia Rd. East
Hornby, Ontario
Canada, L0P 1E0
T: 1.866.377.5177
F: 1.866.377.7877
info@bioroof.com
www.bioroof.com