
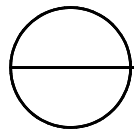


# EURO-MODULE DETAIL

SATURATED LOAD = 50 LBS/SQ. FT.
TOTAL HEIGHT = 6-1/4"
TOTAL STORM WATER RETENTION = 0.40 GAL/SQ. FT.

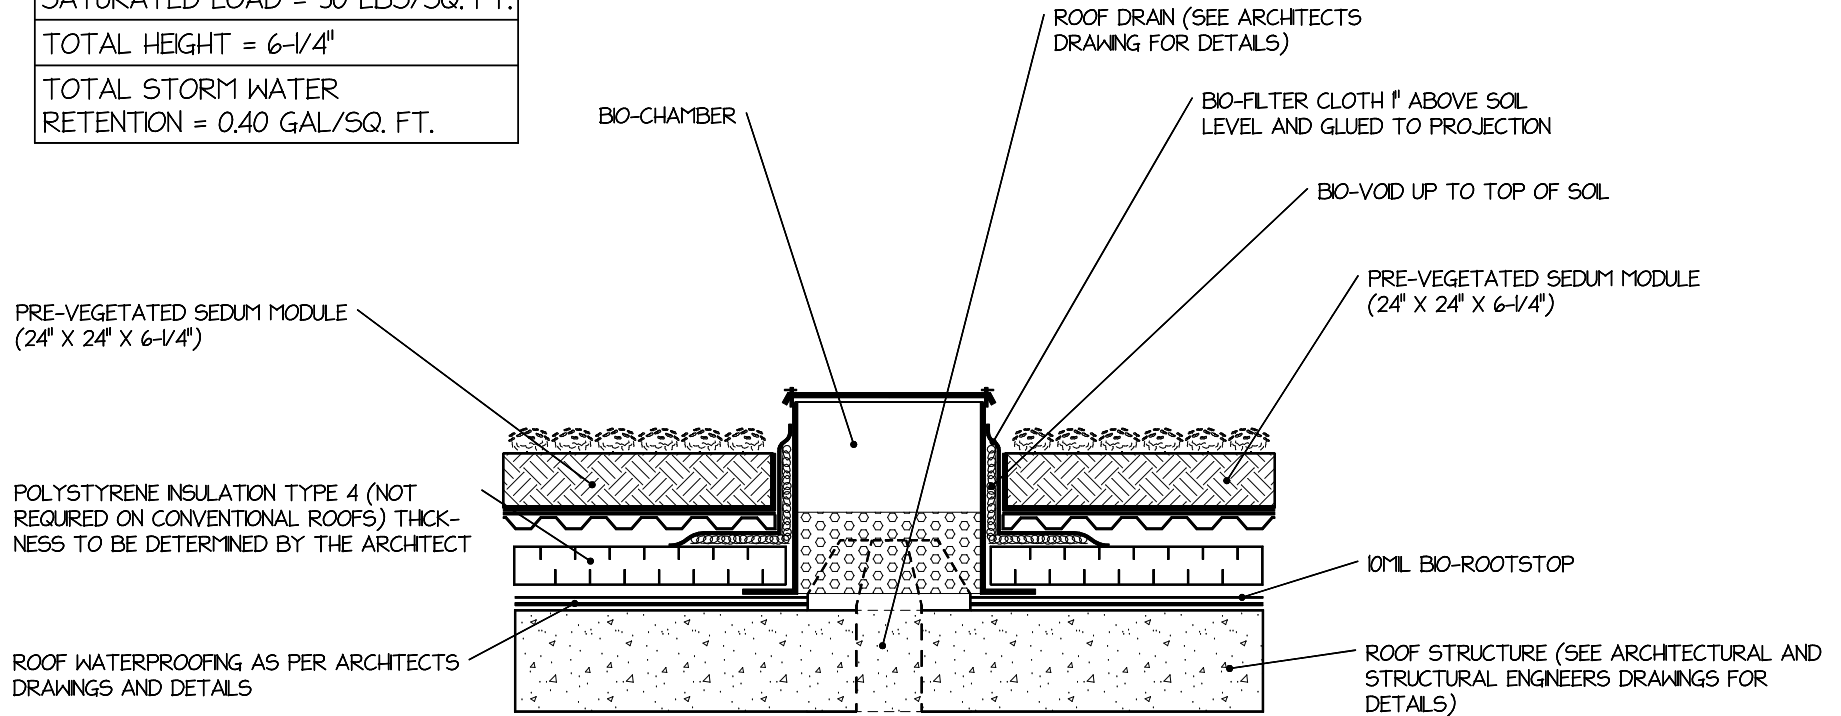

INSPECTION CHAMBER FOR ROOF DRAINS IN VEGETATED ROOF ASSEMBLY

SECTION N.T.S.

ALL DRAWINGS ARE THE PROPERTY OF  
BIOROOF SYSTEMS COPYRIGHT 2009



**Bioroof Systems**

100 Britannia Rd. East  
Hornby, Ontario  
Canada, L0P 1E0  
T: 1.866.377.5177  
F: 1.866.377.7877  
[info@bioroof.com](mailto:info@bioroof.com)  
[www.bioroof.com](http://www.bioroof.com)