
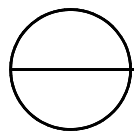


EURO-SYSTEM DETAIL

SATURATED LOAD = 50 LBS/SQ. FT.
TOTAL HEIGHT = 7"
TOTAL STORM WATER RETENTION = 0.40 GAL/SQ. FT.

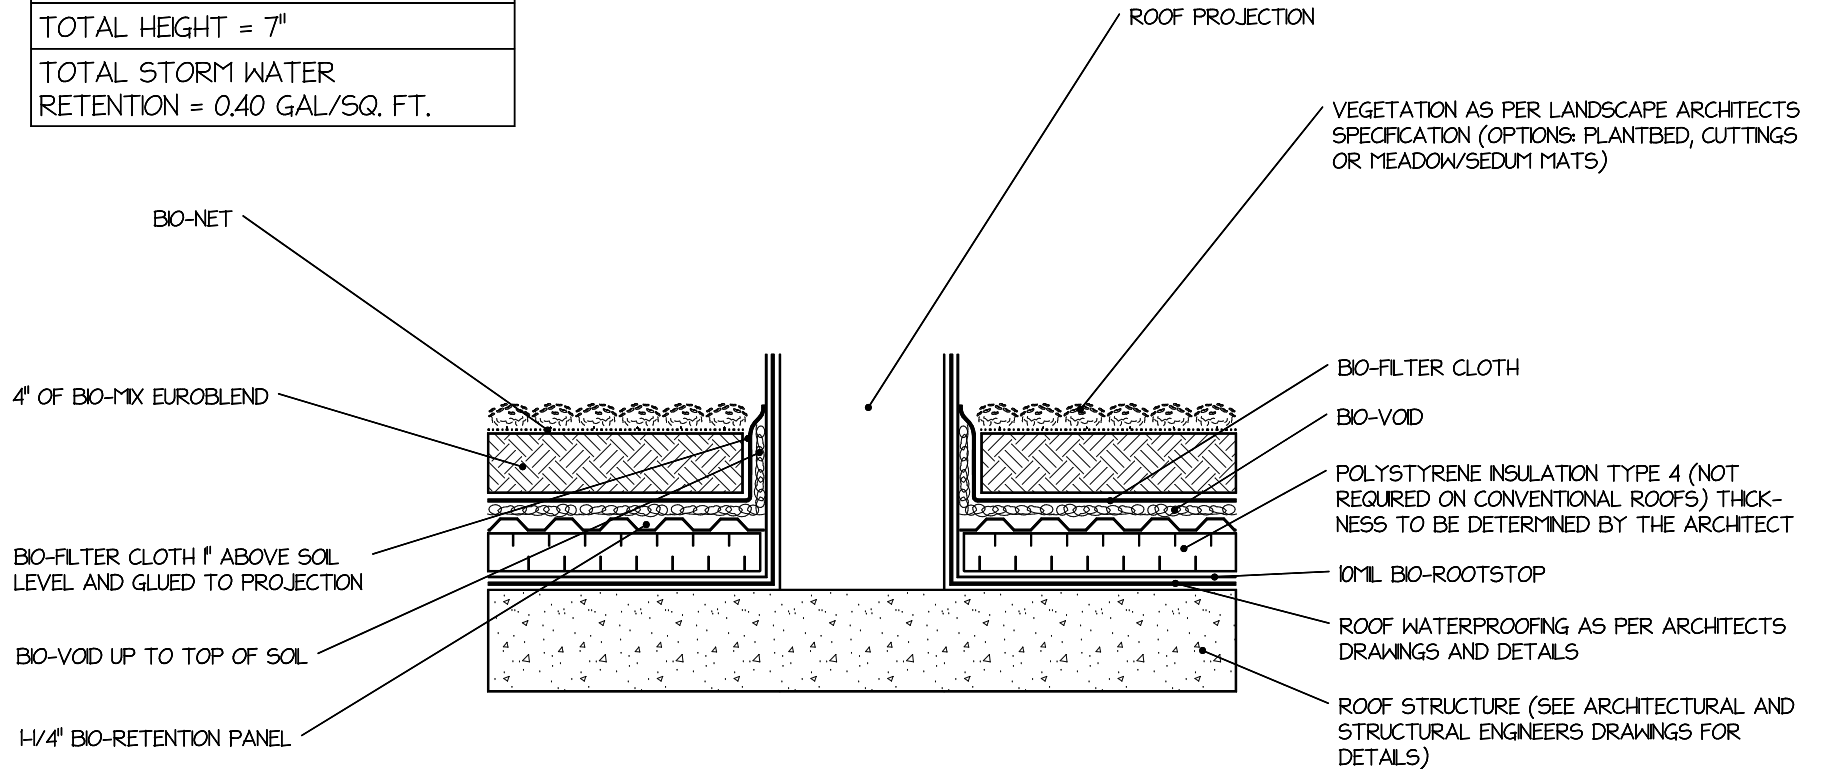

VEGETATED ROOF ASSEMBLY PROJECTION DETAIL

SECTION N.T.S.

ALL DRAWINGS ARE THE PROPERTY OF
BIOROOF SYSTEMS COPYRIGHT 2009



Bioroof Systems
 100 Britannia Rd. East
 Hornby, Ontario
 Canada, L0P 1E0
 T: 1.866.377.5177
 F: 1.866.377.7877
info@bioroof.com
www.bioroof.com